


NANTUCKET E.P. AFFIXED

SCALE: 1-1/2"=1'

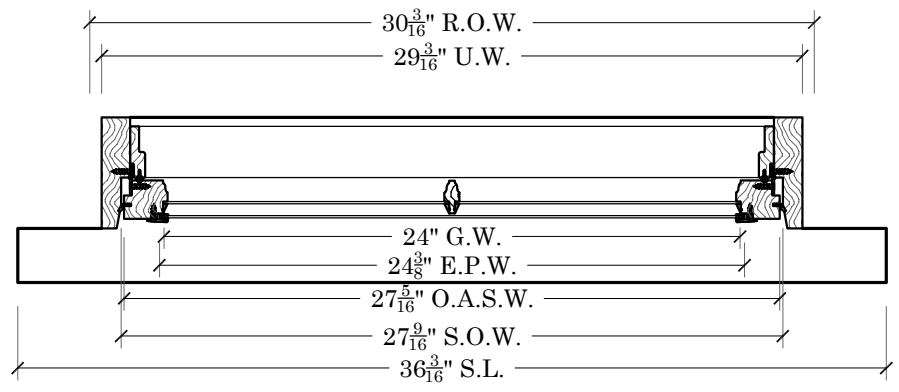

- ## STANDARD
- 4-5/8" UNIT DEPTH
 - S.S.B. GLASS (PUTTY GLAZED)
 - UTILE MAHOGANY FRAME & SASH
 - STANDARD 1-1/2" THICK WESTERN RED CEDAR SILLS
 - PRIMED EXTERIOR/ RAW INTERIOR
 - FULLY WEATHER SEALED
 - 5/8" T.D.L. MUNTIN GRILL CONFIGURATIONS
 - EXTERIOR ENERGY PANEL FOR ADDED EFFICIENCY

- ## SIZING
- U.W. = G.W.+5-3/16"
 - S.O.W.=G.W.+3-9/16"
 - O.A.S.W.= G.W.+3-5/16"
 - D.L.O.W.=G.W.-5/16"
 - U.H. = G.H.+8"
 - S.O.H.= G.H.+4-9/16"
 - O.A.S.H.=G.H.+4-5/16"
 - D.L.O.H.=G.H.-5/16"

- ## STD. HARDWARE
- HAFELE CONNECTING PLATES #260.22.930

- ## OPTIONAL ITEMS
- 2" PINE OR UTILE MAHOGANY INT.EXTENSION JAMBS
 - DOUBLE STRENGTH ANNEALED & OR TEMPERED GLASS
 - D.P. RATING GLAZING
 - HISTORIC 1-3/4" THICK WESTERN RED CEDAR SILLS
 - 5/4"X4" OR 4/4"X5" NOMINAL WESTERN RED CEDAR CASING

BOSTON
SASH & MILLWORK
 667 SPRING STREET
 NORTH DIGHTON, MA. 52764
 PHONE # (508) 880-8808
 FAX # (508)880-8828
 WWW.BOSTONSASH.COM

B.S. STANDARDS
AFFIXED AWN/CSMT OPTION 2
DESCRIPTION:
ELEVATION, SECTIONS & NOTES
NANTUCKET E.P. PROFILE

<small>JOB:</small>	<small>P.O.#</small> N/A
	<small>DEALER</small> N/A
	<small>CONTRACTOR</small> N/A
	<small>ARCHITECT</small> N/A
	<small>PROJECT MANAGER</small> N/A
	<small>DRAWN BY:</small> KEITH KUTHAN
	<small>DATE:</small> 11/11/2015
	<small>SCALE:</small> NOTED
	<small>DWG. NO:</small> SK5A2.0
	<small>SHEET:</small> 1 OF 5