

**SASH & MILLWORK**  
 667 SPRING STREET  
 NORTH DIGHTON, MA. 52764  
 PHONE # (508) 880-8808  
 FAX # (508) 880-8828  
 WWW.BOSTONSASH.COM

## STANDARD

- 4-5/8" UNIT DEPTH
- ANNEALED DOUBLE STRENGTH GLASS, INSULATED GLASS UNIT
- UTILE MAHOGANY FRAME & SASH
- STANDARD 1-1/2" THICK WESTERN RED CEDAR SILLS
- PRIMED EXTERIOR/ RAW INTERIOR
- FULLY WEATHER SEALED
- 7/8" S.D.L. BAR & MUNTIN GRILL CONFIGURATIONS

## SIZING


- U.W. = G.W.+4-3/4"
- S.O.W.=G.W.+3-1/8"
- O.A.S.W.= G.W.+2-7/8"
- D.L.O.W.=G.W.-1"
- U.H. = G.H.+7-9/16"
- S.O.H.= G.H.+4-1/8"
- O.A.S.H.=G.H.+3-7/8"
- D.L.O.H.=G.H.-1"

## STD. HARDWARE

- HAFELE CONNECTING PLATES #260.22.930


## OPTIONAL ITEMS

- TEMPERED DOUBLE STRENGTH GLASS UNITS
- ARGON INSULATION GAP
- EXTERIOR LOW E 180
- 2" PINE OR UTILE MAHOGANY INT.EXTENSION JAMBS
- DOUBLE STRENGTH ANNEALED & OR TEMPERED GLASS
- D.P. RATING GLAZING
- HISTORIC 1-3/4" THICK WESTERN RED CEDAR SILLS
- 5/4"X4" OR 4/4"X5' NOMINAL WESTERN RED CEDAR CASING

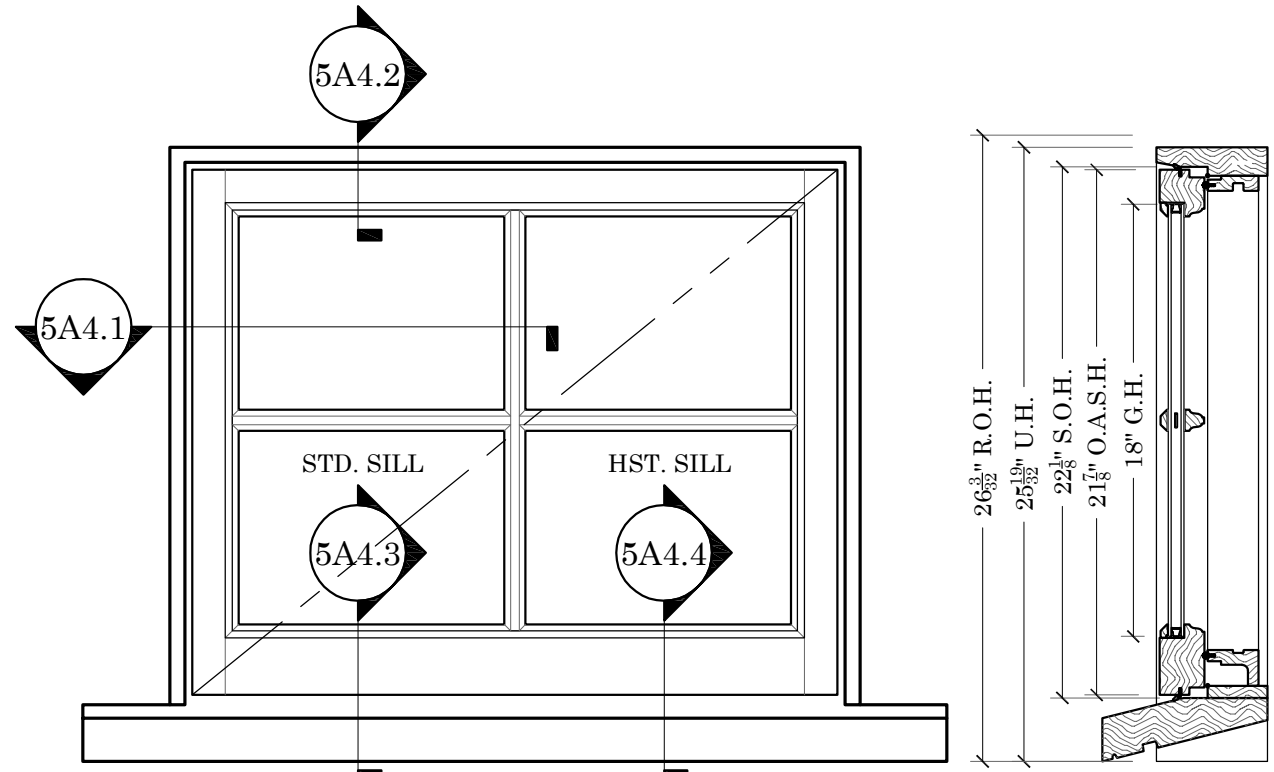

## BACKBAY AFFIXED

SCALE: 1-1/2"=1'

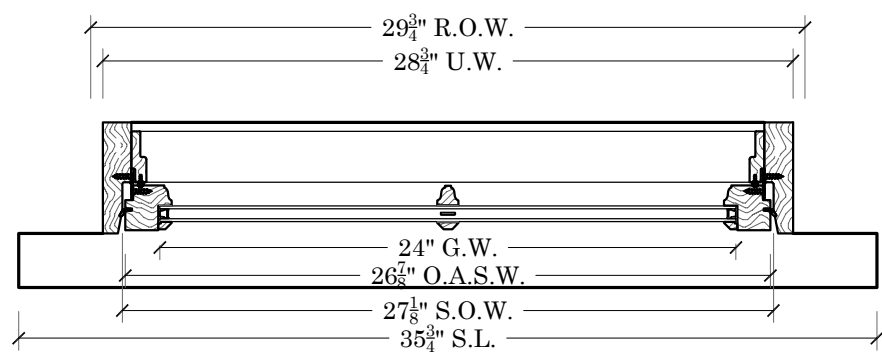

B.S. STANDARDS	AFFIXED AWN/CSMT OPTION 4	ELEVATION, SECTIONS & NOTES BACKBAY PROFILE
	DESCRIPTION:	

JOB:	P.O.# N/A
	DEALER N/A
	CONTRACTOR N/A
	ARCHITECT N/A
	PROJECT MANAGER N/A
	DRAWN BY: KEITH KUTHAN
	DATE: 11/11/2015
	SCALE: NOTED
	DWG. NO: <b>SK5A4.0</b>
	SHEET: 1 OF 5