

STANDARD

- 4-5/8" UNIT DEPTH
- ANNEALED SINGLE STRENGTH GLASS, INSULATED GLASS UNIT
- UTILE MAHOGANY FRAME & SASH
- STANDARD 1-1/2" THICK WESTERN RED CEDAR SILLS
- PRIMED EXTERIOR/ RAW INTERIOR
- FULLY WEATHER SEALED
- 7/8" T.D.L. & S.D.L. BAR & MUNTIN GRILL CONFIGURATIONS

SIZING


- U.W. = G.W.+5-3/16"
- S.O.W.=G.W.+3-9/16"
- O.A.S.W.= G.W.+3-5/16"
- D.L.O.W.=G.W.-9/16"
- U.H. = G.H.+8"
- S.O.H.= G.H.+4-9/16"
- O.A.S.H.=G.H.+4-5/16"
- D.L.O.H.=G.H.-9/16"

STD. HARDWARE

- HAFELE CONNECTING PLATES #260.22.930

OPTIONAL ITEMS

- ANEAELED OR TEMPERED DOUBLE STRENGTH GLASS UNITS
- ARGON INSULATION GAP
- EXTERIOR LOW E I 89 ON EXTERIOR PANE SURFACE 2
- 2" PINE OR UTILE MAHOGANY INT.EXTENSION JAMBS
- DOUBLE STRENGTH ANNEALED & OR TEMPERED GLASS
- D.P. RATING GLAZING
- HISTORIC 1-3/4" THICK WESTERN RED CEDAR SILLS
- 5/4"X4" OR 4/4"X5' NOMINAL WESTERN RED CEDAR CASING

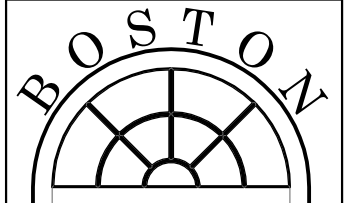

SASH & MILLWORK
 667 SPRING STREET
 NORTH DIGHTON, MA. 52764
 PHONE # (508) 880-8808
 FAX # (508)880-8828
 WWW.BOSTONSASH.COM

B.S. STANDARDS
AFFIXED AWN/CSMT OPTION 5
DESCRIPTION:
ELEVATION, SECTIONS & NOTES
BEACON HILL PROFILE

JOB:

P.O.#
N/A

DEALER
N/A

CONTRACTOR
N/A

ARCHITECT
N/A

PROJECT MANAGER
N/A

DRAWN BY:
KEITH KUTHAN


DATE:
11/11/2015

SCALE:
NOTED

DWG. NO:


SK5A5.0

SHEET:
1 OF 5

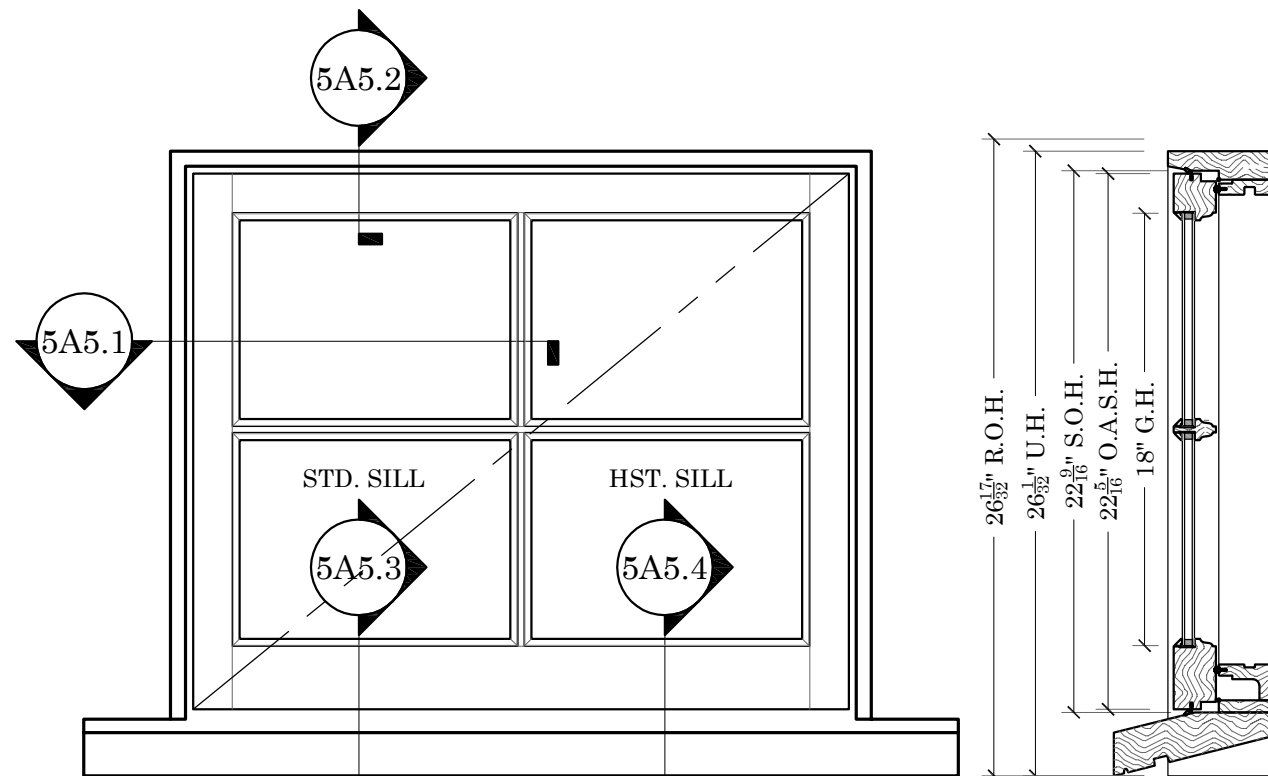

BEACON HILL AFFIXED

SCALE: 1-1/2"=1'

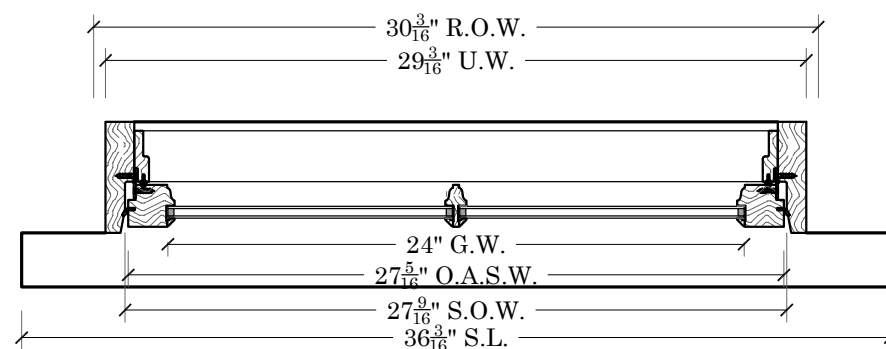

PLOT DATE:
11/11/2015

FILE LOCATION: