

STANDARD

- 4-5/8" UNIT DEPTH
- ANNEALED SINGLE STRENGTH GLASS, INSULATED GLASS UNIT
- WHITE PINE FRAME & SASH
- STANDARD 1-1/2" THICK WESTERN RED CEDAR SILLS
- PRIMED EXTERIOR/ RAW INTERIOR
- INTEK BALANCES (WHITE) SEE HARDWARE LIST
- FULLY WEATHER SEALED
- 5/8" T.D.L. MUNTIN GRILL CONFIGURATIONS
- EXTERIOR ENERGY PANEL FOR ADDED EFFICIENCY

SIZING

- U.W. = G.W.+5-1/16"
- S.O.W.=G.W.+3-3/4"
- O.A.S.W.= G.W.+2-1/4"
- D.L.O.W.=G.W.-5/16"
- U.H. = (U.G.H.+L.G.H.)+8-1/8"
- S.O.H.= (U.G.H.+L.G.H.)+4-13/16"
- U.S.H.=U.G.H.+2-23/32"
- L.S.H.=L.G.H.+3-5/16"
- D.L.O.H.=G.H.-5/16"

STD. HARDWARE



- INTEK JAM LINERS & BALANCES WHITE

OPTIONAL ITEMS

- UTILE MAHOGANY SASH & FRAME
- 2" PINE OR UTILE MAHOGANY INT.EXTENSION JAMBS
- ARGON INSULATION GAP
- EXTERIOR LOW E 180
- D.P. RATING GLAZING
- HISTORIC 1-3/4" THICK WESTERN RED CEDAR SILLS
- 5/4"X4" OR 4/4"X5' NOMINAL WESTERN RED CEDAR CASING
- WHITE ROLLED FORM ALUMINUM FULL SCREEN FRAMES
- CHARCOAL FIBERGLASS SCREEN

EGRESS INFO.

- MINIMUM UNIT SIZES TO PASS 20"X24" C.O. MA. EGRESS
- SIZES BASED ON STANDARD 3/4" THICK WINDOW STOOL AND A 1-1/4" MAX HEIGHT SASH LOCK ALLOWANCE
- 24"X20" UNIT DIMENSIONS 27-1/4"W. X 50-1/4"H.
- 20"X24" UNIT DIMENSIONS 23-1/4"W. X 58-1/4"H

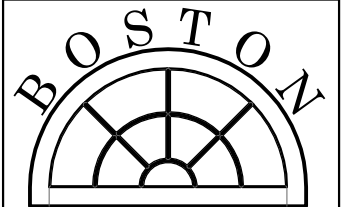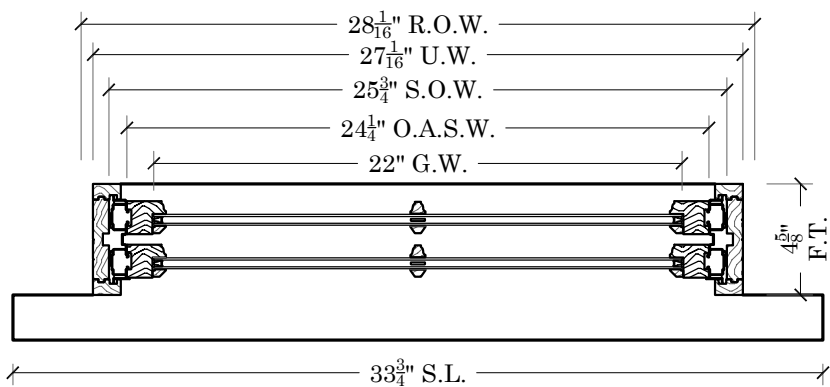

SASH & MILLWORK
 667 SPRING STREET
 NORTH DIGHTON, MA. 52764
 PHONE # (508) 880-8808
 FAX # (508)880-8828
 WWW.BOSTONSASH.COM

B.S. STANDARDS

D.H. TILT OPTION 3

ELEVATION, SECTIONS & NOTES

DARTMOUTH PROFILE

JOB:

DESCRIPTION:

P.O.#
N/A

DEALER
N/A

CONTRACTOR
N/A

ARCHITECT
N/A

PROJECT MANAGER
N/A

DRAWN BY:
KEITH KUTHAN

DATE:
11/11/2015

SCALE:
NOTED

DWG. NO:

SK2A3.0

SHEET:
1 OF 6

PLOT DATE:
11/11/2015

FILE LOCATION:

DARTMOUTH D.H. TILT

SCALE: 1-1/2"=1'