

## STANDARD

- 4-5/8" UNIT DEPTH
- S.S.B. GLASS (PUTTY GLAZED)
- UTILE MAHOGANY FRAME & SASH
- STANDARD 1-1/2" THICK WESTERN RED CEDAR SILLS
- PRIMED EXTERIOR/ RAW INTERIOR
- AMESBURY CONCEALED BALANCES
- FULLY WEATHER SEALED
- 5/8" T.D.L. MUNTIN GRILL CONFIGURATIONS

## SIZING


- U.W. = G.W.+5-5/16"
- S.O.W.=G.W.+3-13/16"
- O.A.S.W.= G.W.+3-3/8"
- D.L.O.W.=G.W.-5/16"
- U.H. = (U.G.H.+L.G.H.)+8-13/32"
- S.O.H.= (U.G.H.+L.G.H.)+5"
- U.S.H.=U.G.H.+2-13/32"
- L.S.H.=L.G.H.+3-15/32"
- D.L.O.H.=G.H.-5/16"

## STD. HARDWARE

- AMESBURY 186 CONCEALED BALANCES

## BOSTON EXT. E.P. D.H. B.B.U.

SCALE: 1-1/2"=1'

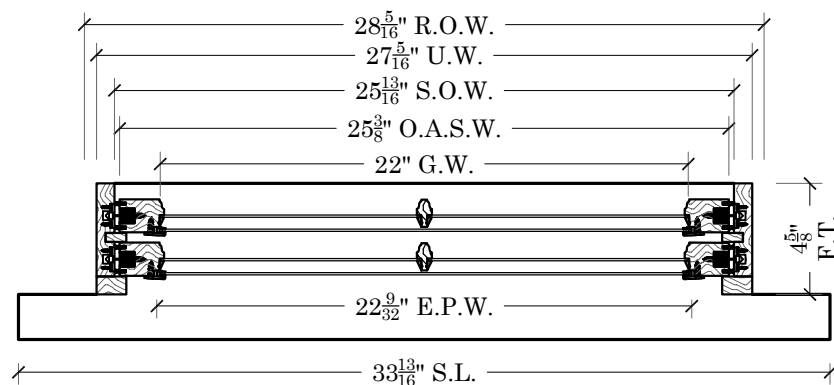

## EGRESS INFO.

- MINIMUM UNIT SIZES TO PASS 20"X24" C.O. MA. EGRESS
- SIZES BASED ON STANDARD 3/4" THICK WINDOW STOOL AND A 1-1/4" MAX HEIGHT SASH LOCK ALLOWANCE
- 24"X20" UNIT DIMENSIONS 26-1/2"W. X 51"H.
- 20"X24" UNIT DIMENSIONS 22-1/2"W. X 59"H

## OPTIONAL ITEMS

- 2" PINE OR UTILE MAHOGANY INT.EXTENSION JAMBS
- DOUBLE STRENGTH ANNEALED & OR TEMPERED GLASS
- D.P. RATING GLAZING
- HISTORIC 1-3/4" THICK WESTERN RED CEDAR SILLS
- 5/4"X4" OR 4/4"X5' NOMINAL WESTERN RED CEDAR CASING
- WHITE ROLLED FORM ALUMINUM FULL SCREEN FRAMES
- CHARCOAL FIBERGLASS SCREEN



B.S. STANDARDS

D.H. B.B.U. OPTION 2

ELEVATION, SECTIONS & NOTES

BOSTON E.P. PROFILE

JOB:

P.O.#

N/A

DEALER

N/A

CONTRACTOR

N/A

ARCHITECT

N/A

PROJECT MANAGER

N/A

DRAWN BY:

KEITH KUTHAN

DATE:

11/11/2015

SCALE:

NOTED

DWG. NO:

SK2B2.0

SHEET:

1 OF 6

PLOT DATE:  
11/11/2015

FILE LOCATION: