

## STANDARD

- 5" UNIT DEPTH
- ANNEALED SINGLE STRENGTH GLASS, INSULATED GLASS UNIT
- UTILE MAHOGANY FRAME & SASH
- STANDARD 1-1/2" THICK WESTERN RED CEDAR SILLS
- PRIMED EXTERIOR/ RAW INTERIOR
- AMESBURY CONCEALED BALANCES
- FULLY WEATHER SEALED
- 5/8" S.D.L. MUNTIN GRILL CONFIGURATIONS

## SIZING


- U.W. = G.W.+5-1/2"
- S.O.W.=G.W.+4"
- O.A.S.W.= G.W.+3-9/16"
- D.L.O.W.=G.W.-9/16"
- U.H. = (U.G.H.+L.G.H.)+9-3/32"
- S.O.H.= (U.G.H.+L.G.H.)+5-15/32"
- U.S.H.=U.G.H.+3-1/32"
- L.S.H.=L.G.H.+3-3/4"
- D.L.O.H.=G.H.-9/16"

## STD. HARDWARE

- AMESBURY 186 CONCEALED BALANCES

## MARTHA'S VINEYARD D.H. B.B.U.

SCALE: 1-1/2"=1'

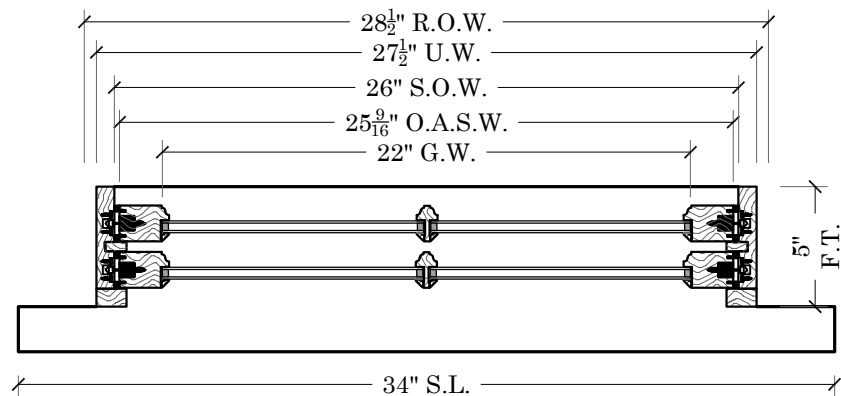


## EGRESS INFO.

- MINIMUM UNIT SIZES TO PASS 20"X24" C.O. MA. EGRESS
- SIZES BASED ON STANDARD 3/4" THICK WINDOW STOOL AND A 1-1/4" MAX HEIGHT SASH LOCK ALLOWANCE
- 24"X20" UNIT DIMENSIONS 26-1/2"W. X 51"H.
- 20"X24" UNIT DIMENSIONS 22-1/2"W. X 59"H

## OPTIONAL ITEMS

- 2" PINE OR UTILE MAHOGANY INT.EXTENSION JAMBS
- TEMPERED DOUBLE STRENGTH GLASS UNITS
- ARGON INSULATION GAP
- EXTERIOR LOW E 180
- D.P. RATING GLAZING
- HISTORIC 1-3/4" THICK WESTERN RED CEDAR SILLS
- 5/4"X4" OR 4/4"X5' NOMINAL WESTERN RED CEDAR CASING
- WHITE ROLLED FORM ALUMINUM FULL SCREEN FRAMES
- CHARCOAL FIBERGLASS SCREEN

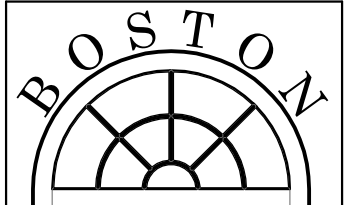

**SASH & MILLWORK**  
667 SPRING STREET  
NORTH DIGHTON, MA. 52764  
PHONE # (508) 880-8808  
FAX # (508) 880-8828  
WWW.BOSTONSASH.COM

B.S. STANDARDS

D.H. B.B.U. OPTION 8

ELEVATION, SECTIONS & NOTES

MARTHA'S VINEYARD PROFILE

JOB:

P.O.#

N/A

DEALER

N/A

CONTRACTOR

N/A

ARCHITECT

N/A

PROJECT MANAGER

N/A

DRAWN BY:

KEITH KUTHAN

DATE:

11/11/2015

SCALE:

NOTED

DWG. NO:

**SK2B8.0**

SHEET:

1 OF 6

PLOT DATE:  
11/11/2015

FILE LOCATION: