

STANDARD

- 4-5/8" UNIT DEPTH
- ANNEALED SINGLE STRENGTH GLASS, INSULATED GLASS UNIT
- UTILE MAHOGANY FRAME & SASH
- STANDARD 1-1/2" THICK WESTERN RED CEDAR SILLS
- PRIMED EXTERIOR/ RAW INTERIOR
- W&C AMESBURY CONCEALED BALANCES
- FULLY WEATHER SEALED
- 5/8" S.D.L. MUNTIN GRILL CONFIGURATIONS

SIZING

- R.O.W. = G.W.+10-1/16"
- U.W. = G.W.+5-1/16"
- S.O.W.=G.W.+3-9/16"
- O.A.S.W.= G.W.+3-1/8"
- D.L.O.W.=G.W.-1"
- U.H. = (U.G.H.+L.G.H.)+8-1/8"
- S.O.H.= (U.G.H.+L.G.H.)+4-23/32"
- U.S.H.=U.G.H.+2-19/32"
- L.S.H.=L.G.H.+3-5/16"
- D.L.O.H.=G.H.-1"

STD. HARDWARE

- AMESBURY 186 CONCEALED BALANCES
- PHELPS SP225BBRE SATIN BRASS PULLEYS
- A.R.C. #35 NATURAL BRASS CHAIN
- A.R.C. #10 BRAIDED CORD
- A.R.C. STACKABLE WEIGHTS

EGRESS INFO.


- MINIMUM UNIT SIZES TO PASS 20"X24" C.O. MA. EGRESS
- SIZES BASED ON STANDARD 3/4" THICK WINDOW STOOL AND A 1-1/4" MAX HEIGHT SASH LOCK ALLOWANCE
- 24"X20" UNIT DIMENSIONS 26-1/2"W. X 51"H.
- 20"X24" UNIT DIMENSIONS 22-1/2"W. X 59"H

OPTIONAL ITEMS

- 2" PINE OR UTILE MAHOGANY INT.EXTENSION JAMBS
- TEMPERED DOUBLE STRENGTH GLASS UNITS
- ARGON INSULATION GAP
- EXTERIOR LOW E 180
- D.P. RATING GLAZING
- HISTORIC 1-3/4" THICK WESTERN RED CEDAR SILLS
- 5/4"X4" OR 4/4"X5' NOMINAL WESTERN RED CEDAR CASING
- WHITE ROLLED FORM ALUMINUM FULL SCREEN FRAMES
- CHARCOAL FIBERGLASS SCREEN

DARTMOUTH D.H. W&C

SCALE: 1-1/2"=1'

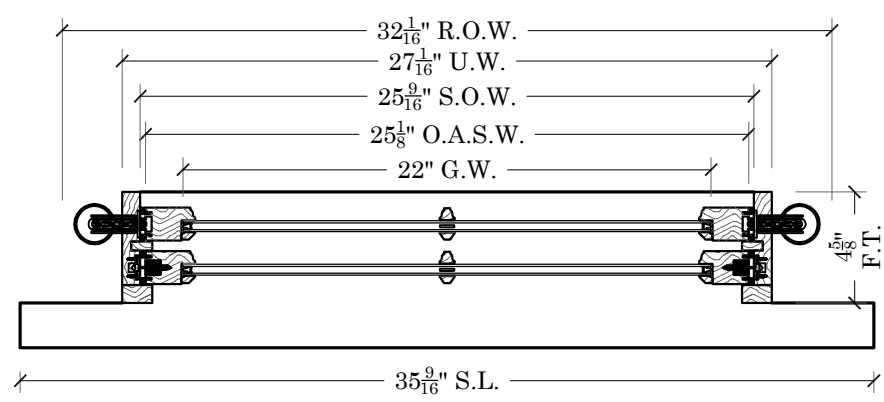

BOSTON
SASH & MILLWORK
 667 SPRING STREET
 NORTH DIGHTON, MA. 52764
 PHONE # (508) 880-8808
 FAX # (508)880-8828
 WWW.BOSTONSASH.COM

JOB:	B.S. STANDARDS
	D.H. W&C OPTION 7
DESCRIPTION:	ELEVATION, SECTIONS & NOTES DARTMOUTH PROFILE

P.O.#	N/A
DEALER	N/A
CONTRACTOR	N/A
ARCHITECT	N/A
PROJECT MANAGER	N/A
DRAWN BY:	KEITH KUTHAN
DATE:	11/11/2015
SCALE:	NOTED
DWG. NO:	SK2C7.0
SHEET:	1 OF 7