


STANDARD	
- 4-5/8" UNIT DEPTH	
- S.S.B. GLASS (PUTTY GLAZED)	
- UTILE MAHOGANY FRAME & SASH	
- STANDARD 1-1/2" THICK UTILE	
- PRIMED EXTERIOR/ RAW INTERIOR	
- 5/8" T.D.L. MUNTIN GRILL CONFIGURATIONS	

SIZING	
- U.W. = G.W.+5-9/16"	
- S.O.W.=G.W.+4-1/16"	
- O.A.S.W.= G.W.+3-13/16"	
- D.L.O.W.=G.W.-5/16"	
- U.H. = G.H.+7-27/32"	
- S.O.H.= G.H.+4-1/16"	
- O.A.S.H.=G.H.+3-13/16"	
-D.L.O.H.=G.H.-5/16"	

STD. HARDWARE	
- TRUTH-ANDERBERG 201SS 55° 4 BAR HINGES	
- 8" PRT#34.11.00.101 VENT H. 9"-16" 19LBS MAX.	
- 10" PRT#34.11.00.102 VENT H. 16"-20" 13LBS MAX.	
- 12" PRT#34.12.00.100 VENT H. 20"-24" 28LBS MAX.	
- 14" PRT#34.13.00.102 VENT H. 23"-28" 33LBS MAX.	
- 16" PRT#34.14.00.100 VENT H. 28"-34" 40LBS MAX.	
- 18" PRT#34.15.00.102 VENT H. 28"-34" 40LBS MAX.	
- 20" PRT#34.16.00.100 VENT H. 32"-34" 40LBS MAX.	

NANTUCKET HOPPER/BARN

SCALE: 1-1/2"=1'

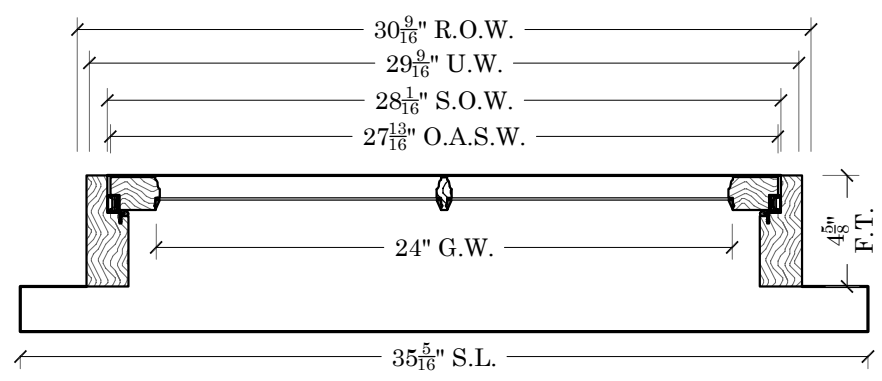

OPTIONAL ITEMS	
- 2" PINE OR UTILE MAHOGANY INT.EXTENSION JAMBS	
- DOUBLE STRENGTH ANNEALED & OR TEMPERED GLASS	
- D.P. RATING GLAZING	
- 5/4"X4" OR 4/4"X5' NOMINAL WESTERN RED CEDAR CASING	

BOSTON

SASH & MILLWORK
 667 SPRING STREET
 NORTH DIGHTON, MA. 52764
 PHONE # (508) 880-8808
 FAX # (508)880-8828
 WWW.BOSTONSASH.COM

JOB:	B.S. STANDARDS
	HOPPER / BARN OPTION 1
DESCRIPTION:	ELEVATION, SECTIONS & NOTES NANTUCKET PROFILE

P.O.#	N/A
DEALER	N/A
CONTRACTOR	N/A
ARCHITECT	N/A
PROJECT MANAGER	N/A
DRAWN BY:	KEITH KUTHAN
DATE:	1/12/2016
SCALE:	NOTED
DWG. NO:	
SK9A1.0	
SHEET:	1 OF 5