


NANTUCKET E.P. HOPPER/BARN

SCALE: 1-1/2"=1'

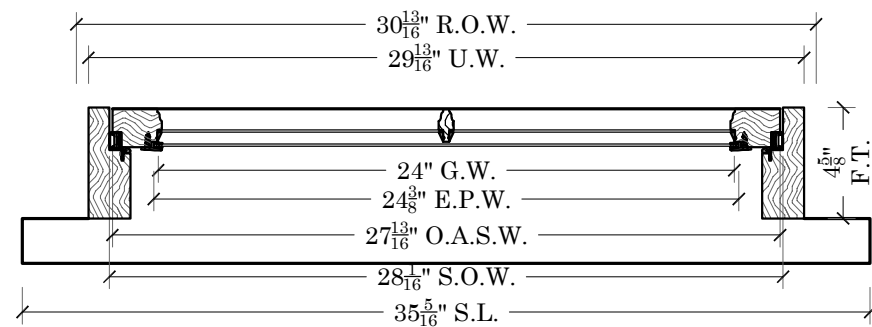

STANDARD

- 4-5/8" UNIT DEPTH
- S.S.B. GLASS (PUTTY GLAZED)
- UTILE MAHOGANY FRAME & SASH
- STANDARD 1-1/2" THICK UTILE SILLS
- PRIMED EXTERIOR/ RAW INTERIOR
- FULLY WEATHER SEALED
- 5/8" T.D.L. MUNTIN GRILL CONFIGURATIONS
- EXTERIOR ENERGY PANEL FOR ADDED EFFICIENCY

SIZING


- U.W. = G.W.+5-13/16"
- S.O.W.=G.W.+4-1/16"
- O.A.S.W.= G.W.+3-13/16"
- D.L.O.W.=G.W.-5/16"
- U.H. = G.H.+7-27/32"
- S.O.H.= G.H.+4-1/16"
- O.A.S.H.=G.H.+3-13/16"
- D.L.O.H.=G.H.-5/16"

STD. HARDWARE

- TRUTH-ANDERBERG 201SS 55° 4 BAR HINGES
- 8" PRT#34.11.00.101 VENT H. 9"-16" 19LBS MAX.
- 10" PRT#34.11.00.102 VENT H. 16"-20" 13LBS MAX.
- 12" PRT#34.12.00.100 VENT H. 20"-24" 28LBS MAX.
- 14" PRT#34.13.00.102 VENT H. 23"-28" 33LBS MAX.
- 16" PRT#34.14.00.100 VENT H. 28"-34" 40LBS MAX.
- 18" PRT#34.15.00.102 VENT H. 28"-34" 40LBS MAX.
- 20" PRT#34.16.00.100 VENT H. 32"-34" 40LBS MAX.

OPTIONAL ITEMS

- 2" PINE OR UTILE MAHOGANY INT.EXTENSION JAMBS
- DOUBLE STRENGTH ANNEALED & OR TEMPERED GLASS
- D.P. RATING GLAZING
- 5/4"X4" OR 4/4"X5" NOMINAL WESTERN RED CEDAR CASING

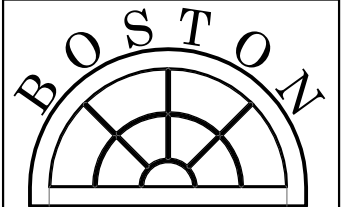

SASH & MILLWORK
667 SPRING STREET
NORTH DIGHTON, MA 02764
PHONE # (508) 880-8808
FAX # (508)880-8828
WWW.BOSTONSASH.COM

B.S. STANDARDS

HOPPER / BARN OPTION 2

ELEVATION, SECTIONS & NOTES

NANTUCKET E.P. PROFILE

JOB:

P.O.#

N/A

DEALER

N/A

CONTRACTOR

N/A

ARCHITECT

N/A

PROJECT MANAGER

N/A

DRAWN BY:

KEITH KUTHAN

DATE:

1/12/2016

SCALE:

NOTED

DWG. NO:

SK9A2.0

SHEET:

1 OF 5