


# BEACON HILL HOPPER/BARN

SCALE: 1-1/2"=1'

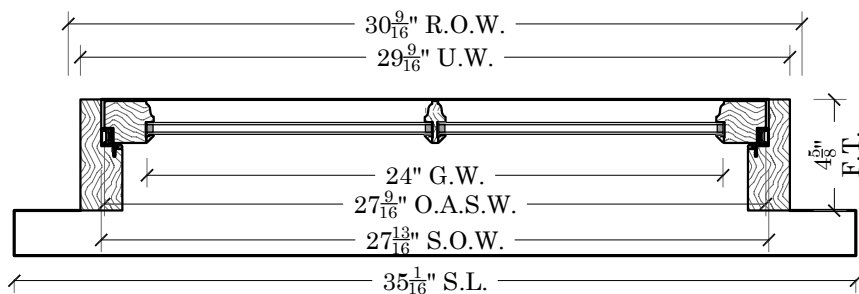

## STANDARD

- 4-5/8" UNIT DEPTH
- ANNEALED SINGLE STRENGTH GLASS, INSULATED GLASS UNIT
- UTILE MAHOGANY FRAME & SASH
- STANDARD 1-1/2" THICK WESTERN RED CEDAR SILLS
- PRIMED EXTERIOR/ RAW INTERIOR
- FULLY WEATHER SEALED
- 7/8" T.D.L. & S.D.L. BAR & MUNTIN GRILL CONFIGURATIONS

## SIZING


- U.W. = G.W.+5-9/16"
- S.O.W.=G.W.+3.8125"
- O.A.S.W.= G.W.+3-9/16"
- D.L.O.W.=G.W.-9/16"
- U.H. = G.H.+7-1/2"
- S.O.H.= G.H.+3.13/16"
- O.A.S.H.=G.H.+3-9/16"
- D.L.O.H.=G.H.-9/16"

## STD. HARDWARE

- TRUTH-ANDERBERG 201SS 55° 4 BAR HINGES
- 8" PRT#34.11.00.101 VENT H. 9"-16" 19LBS MAX.
- 10" PRT#34.11.00.102 VENT H. 16"-20" 13LBS MAX.
- 12" PRT#34.12.00.100 VENT H. 20"-24" 28LBS MAX.
- 14" PRT#34.13.00.102 VENT H. 23"-28" 33LBS MAX.
- 16" PRT#34.14.00.100 VENT H. 28"-34" 40LBS MAX.
- 18" PRT#34.15.00.102 VENT H. 28"-34" 40LBS MAX.
- 20" PRT#34.16.00.100 VENT H. 32"-34" 40LBS MAX.

## OPTIONAL ITEMS

- ANNEALED OR TEMPERED DOUBLE STRENGTH GLASS UNITS
- ARGON INSULATION GAP
- EXTERIOR LOW E I 89 ON EXTERIOR PANE SURFACE 2
- 2" PINE OR UTILE MAHOGANY INT.EXTENSION JAMBS
- DOUBLE STRENGTH ANNEALED & OR TEMPERED GLASS
- D.P. RATING GLAZING
- 5/4"X4" OR 4/4"X5' NOMINAL WESTERN RED CEDAR CASING

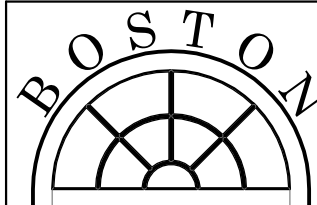

**SASH & MILLWORK**  
 667 SPRING STREET  
 NORTH DIGHTON, MA. 52764  
 PHONE # (508) 880-8808  
 FAX # (508)880-8828  
 WWW.BOSTONSASH.COM

B.S. STANDARDS

HOPPER / BARN OPTION 5

ELEVATION, SECTIONS & NOTES

BEACON HILL PROFILE

P.O.#  
N/A

DEALER  
N/A

CONTRACTOR  
N/A

ARCHITECT  
N/A

PROJECT MANAGER  
N/A

DRAWN BY:  
**KEITH KUTHAN**

DATE:  
1/13/2016

SCALE:  
NOTED

DWG. NO:

**SK9A5.0**

SHEET:  
1 OF 5

PLOT DATE:  
1/13/2016

FILE LOCATION: